
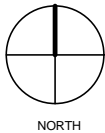


PAINTER COURT

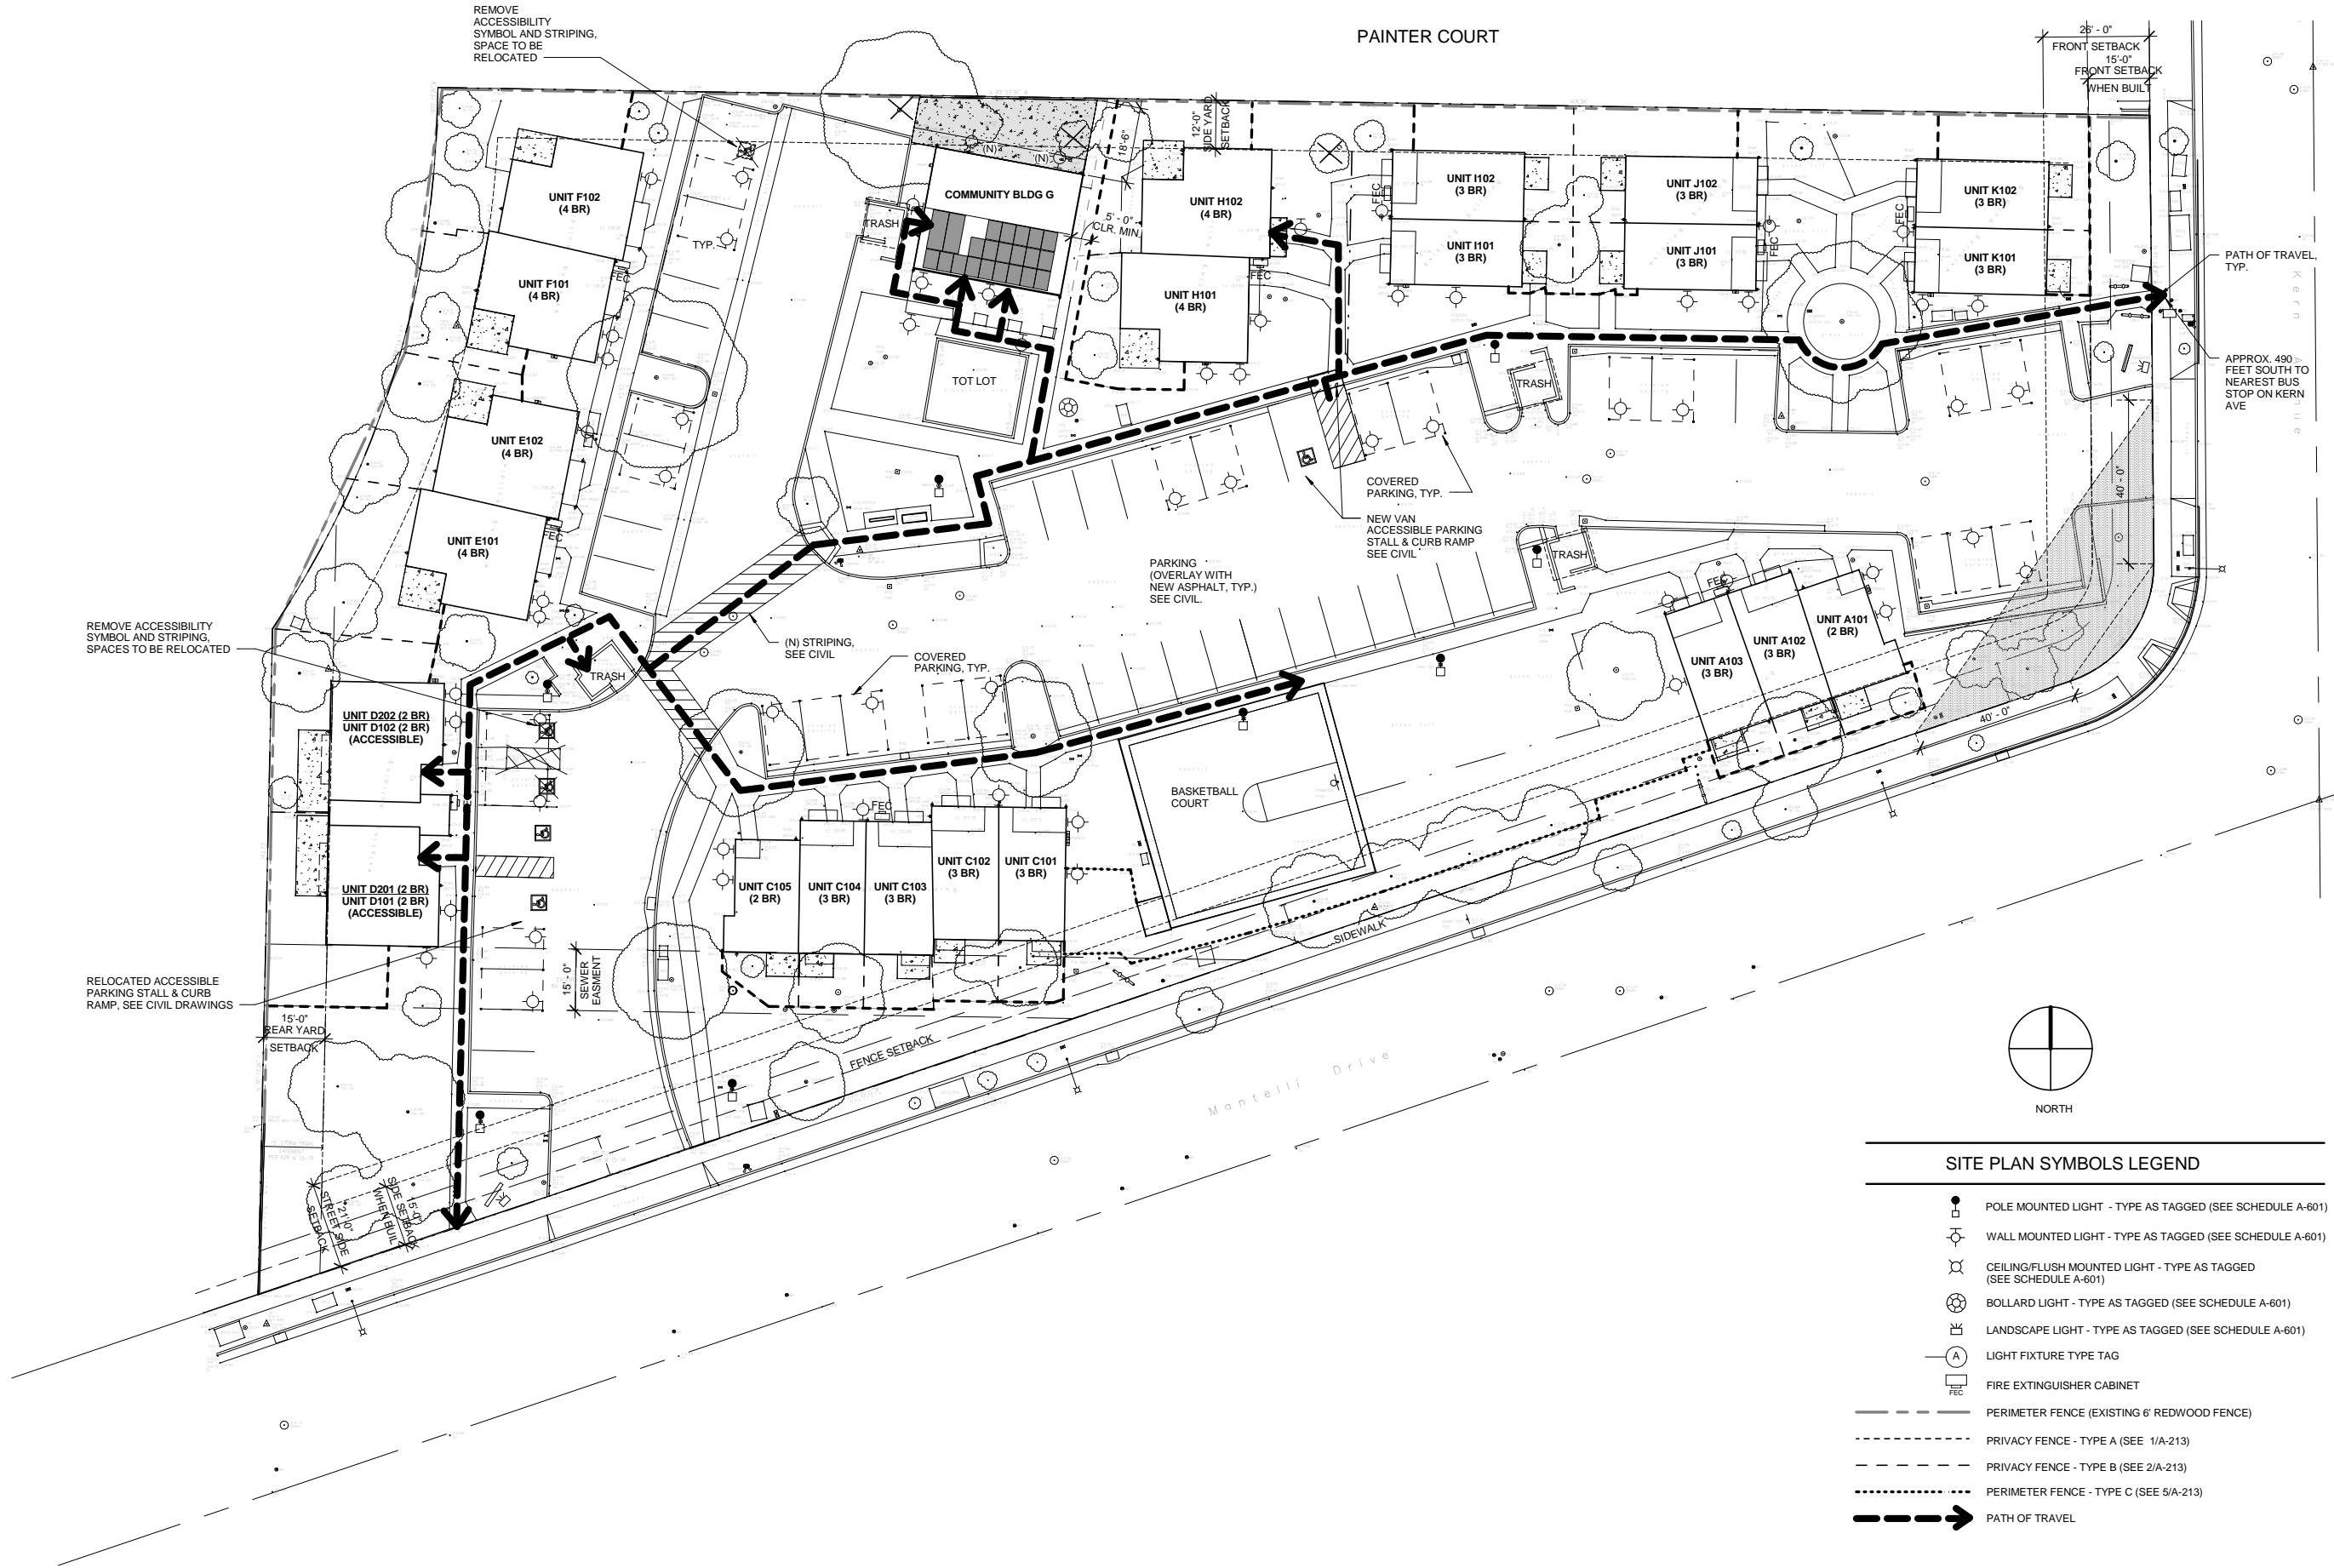

SITE PLAN SYMBOLS LEGEND

- POLE MOUNTED LIGHT - TYPE AS TAGGED (SEE SCHEDULE A-601)
- WALL MOUNTED LIGHT - TYPE AS TAGGED (SEE SCHEDULE A-601)
- CEILING/FLUSH MOUNTED LIGHT - TYPE AS TAGGED (SEE SCHEDULE A-601)
- BOLLARD LIGHT - TYPE AS TAGGED (SEE SCHEDULE A-601)
- LANDSCAPE LIGHT - TYPE AS TAGGED (SEE SCHEDULE A-601)
- LIGHT FIXTURE TYPE TAG
- FIRE EXTINGUISHER CABINET
- PERIMETER FENCE (EXISTING 6' REDWOOD FENCE)
- PRIVACY FENCE - TYPE A (SEE 1/A-213)
- PRIVACY FENCE - TYPE B (SEE 2/A-213)
- PERIMETER FENCE - TYPE C (SEE 5/A-213)
- PATH OF TRAVEL